



二木村(1)荘 改築図

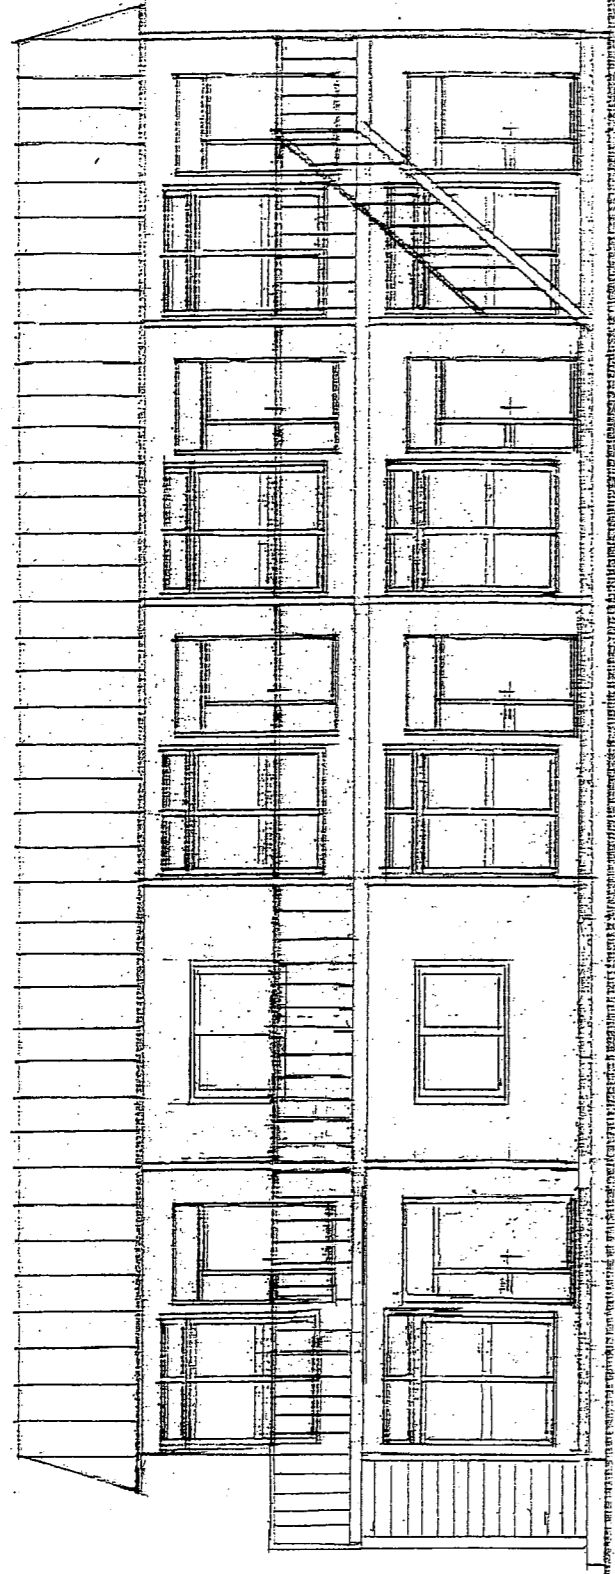

立面図 2:100

1.2階平面図 2:100

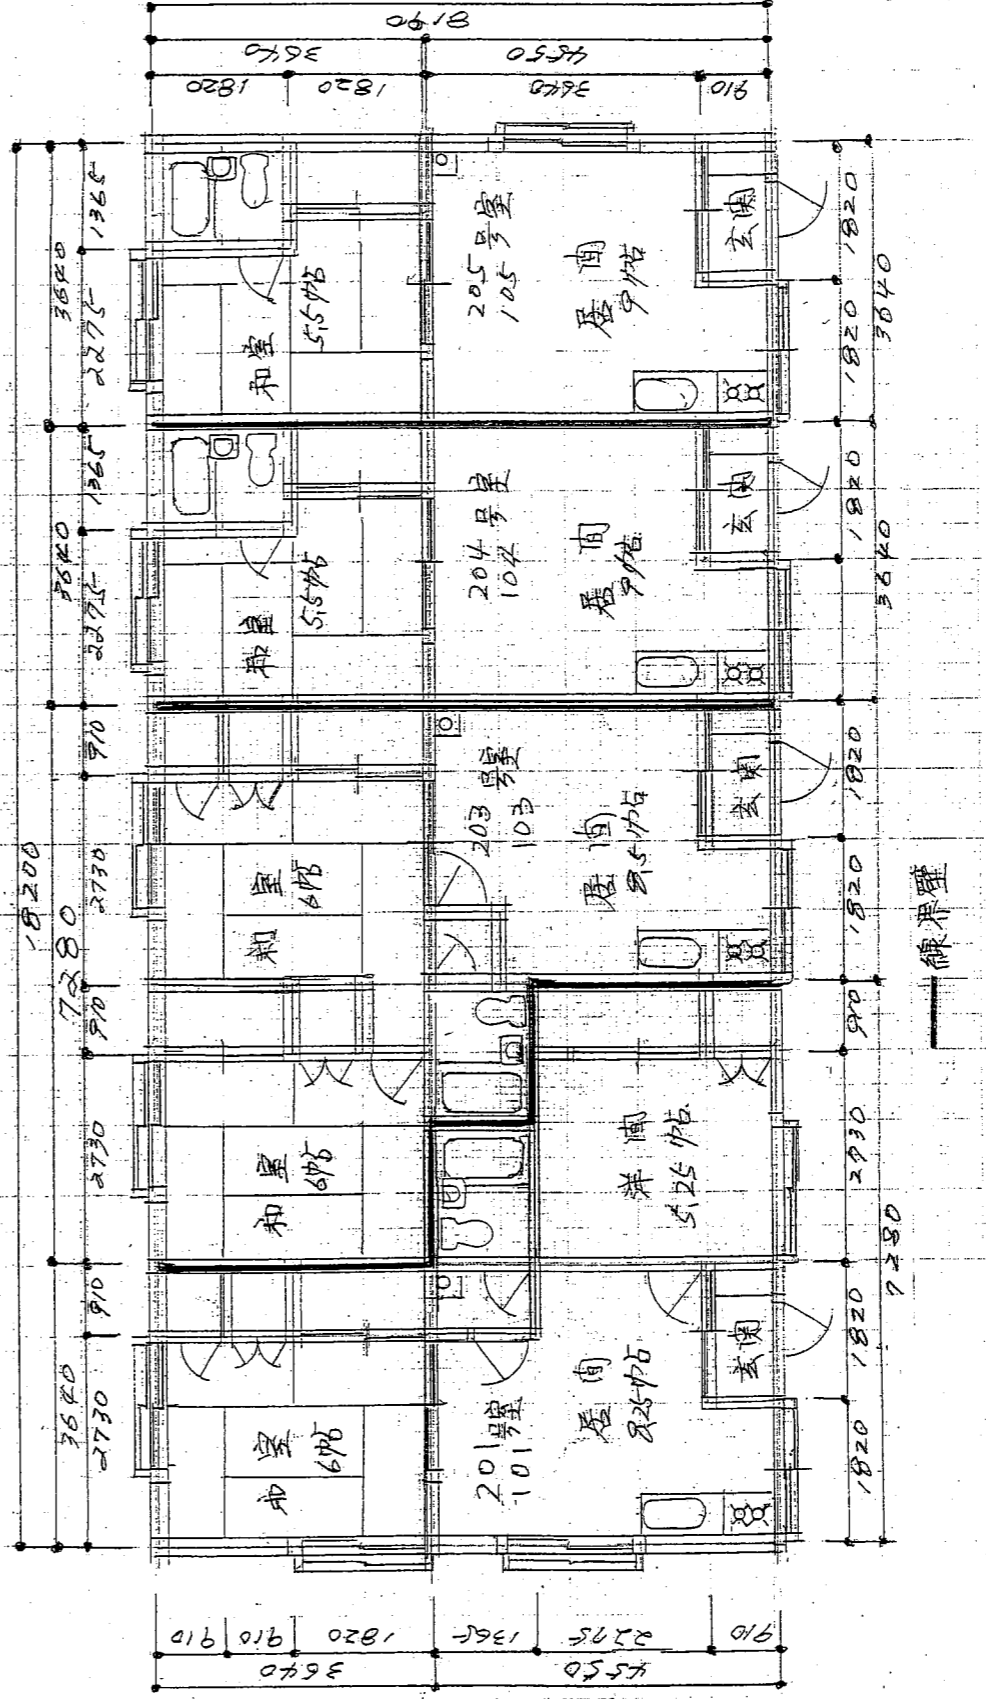

	面積 m^2	坪
1階	149,058	45,0
2階	149,058	45,0
合計	298,116	90,0